

OWNERS
STATE OF MONTANA

DATE OF SURVEY
JANUARY, 2026

PURPOSE OF SURVEY
THE PURPOSE OF THIS SURVEY IS TO RETRACE PARTIAL BOUNDARY LINES OF AN EXISTING PARCEL OF RECORD IN SECTION 36 T.29N., R.27W., P.M.M., AND TO DISTINGUISH, BY MARKING AND POSTING, THE PROPERTY BOUNDARIES BETWEEN STATE OF MONTANA LANDS AND PRIVATE LANDS. NO DIVISION OF LAND IS HEREBY CREATED, THEREFORE THIS SURVEY IS EXEMPT FROM SUBDIVISION REVIEW.



LEGAL DESCRIPTION
SECTION 36, T.29N., R.27W., P.M.M.,
A LEGAL DESCRIPTION OF THE PARCEL SURVEYED IS NOT REQUIRED
PER A.R.M. 24.1183.1104(1)(d)(xiii)(c)

METHOD OF SURVEY
GPS REAL TIME KINEMATIC (RTK) USING A TRIMBLE R-10 BASE AND TRIMBLE R-12I ROVER. STATE BOUNDARIES MARKED WITH STEEL POSTS AT APPROXIMATELY 165 FOOT INTERVALS. TREES BLAZED AND PAINTED WITH RED PAINT.

BASIS OF BEARINGS
BEARINGS BASED ON THE SW QUARTER OF SECTION 36 PER CERTIFICATE OF SURVEY No.13685 (RECORDS OF FLATHEAD COUNTY)

CERTIFICATE OF SURVEY

LOCATED IN A PORTION OF
SEC. 36, T.29N., R.27W., P.M.M.,
LINCOLN COUNTY, MONTANA
THIS SURVEY WAS PERFORMED AT THE REQUEST
OF THE STATE OF MONTANA DNRC

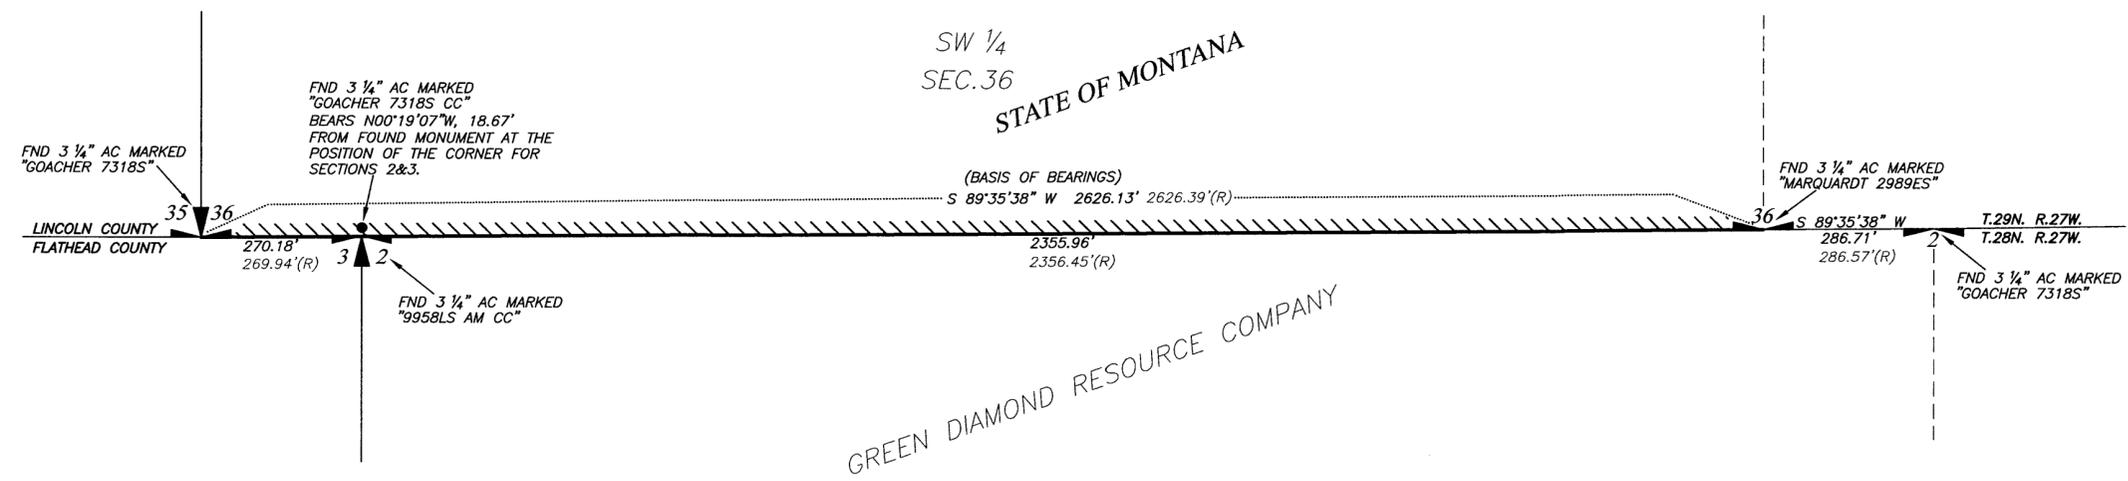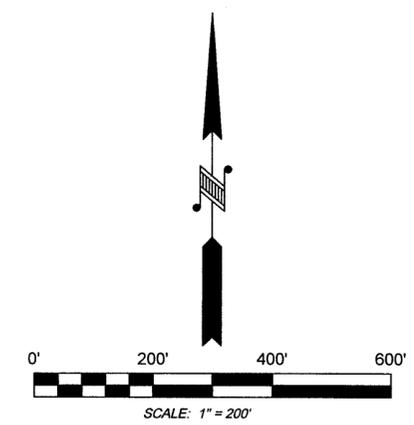

SURVEYOR'S CERTIFICATE
I, STEWART J. WILLIS, A PROFESSIONAL LAND SURVEYOR, DO HEREBY CERTIFY THAT THIS CERTIFICATE OF SURVEY CORRECTLY REPRESENTS A SURVEY PERFORMED BY ME OR SOMEONE UNDER MY DIRECT SUPERVISION, AND IS IN COMPLIANCE WITH THE REQUIREMENTS OF APPLICABLE REGULATIONS TO THE BEST OF MY KNOWLEDGE AND BELIEF.
DATED THIS 2ND DAY OF MARCH 2026
Stewart J. Willis
STEWART J. WILLIS LS #19929

- LEGEND
- INDICATES FOUND SECTION CORNER & QUARTER SECTION CORNER AS NOTED
 - INDICATES FOUND MONUMENT AS NOTED
 - INDICATES STATE BOUNDARY LINES MARKED & POSTED WITH THIS SURVEY
 - A.R.M. INDICATES ADMINISTRATIVE RULES OF MONTANA
 - FND INDICATES FOUND
 - AC INDICATES ALUMINUM CAP

STATE OF MONTANA)
COUNTY OF LINCOLN)SS
FILED ON THIS 4TH DAY OF MARCH 2026
AT 8:10 PAID FEE 25.00
Cornelia Brown
CLERK AND RECORDER
BY *Deletha Stockman*
DEPUTY



EXAMINING LAND SURVEYOR CERTIFICATE

APPROVED THIS 2ND DAY OF MARCH 2026
Alan A. Bunn
MONTANA EXAMINING LAND SURVEYOR

CERTIFICATE OF SURVEY NO. 5202

SJW
LAND SURVEYING, INC.
PROFESSIONAL SURVEYING SERVICES
PO BOX 544 Ph. (406) 837-9291
8090 MONTANA HWY 35 Ph. (406) 529-8171
BIGFORK, MT 59911 SWILLIS@SJWLANDSURVEYING.COM

| | | |
|--|-------------------------------|-----------------------------------|
| SCALE: 1" = 200 FEET DATE: 02-09-2026 | CALC BY: SJW DRAWN BY: SJW | JOB NO.: M25-1028 SHEET 1 OF 1 |
|--|-------------------------------|-----------------------------------|