

CERTIFICATE OF SURVEY: RETRACEMENT SURVEY

PARCEL A OF C.O.S. NO. 1051

Section 32 Twp. 30 N., R. 33 W., P.M.M.

For: Denise Boutin
Date: July 2026

PURPOSE OF SURVEY

The purpose of this survey is to retrace the exterior boundaries of existing tracts of record and no new parcels have been created; therefore, this survey is exempt from review as a subdivision being completed pursuant to 76-3-404 M.C.A.


LEGEND

- SET A 5/8 INCH DIA. REBAR WITH A 1 1/4 INCH DIA. PLASTIC CAP STAMPED K.E.D. 4975-S
- FOUND 5/8 INCH DIA. CAPPED REBAR (DETERIORATED)
- FOUND 5/8 INCH DIA. BARE REBAR
- FOUND 5/8 INCH DIA. REBAR WITH A 1 1/4 INCH DIA. PLASTIC CAP STAMPED K.E.D. 4975-S
- COMPUTED POINT
- RECORD PER C.O.S. NO. 1051
- RECORD PER C.O.S. NO. 622

Graphic Scale:



(1 inch = 50 ft.)

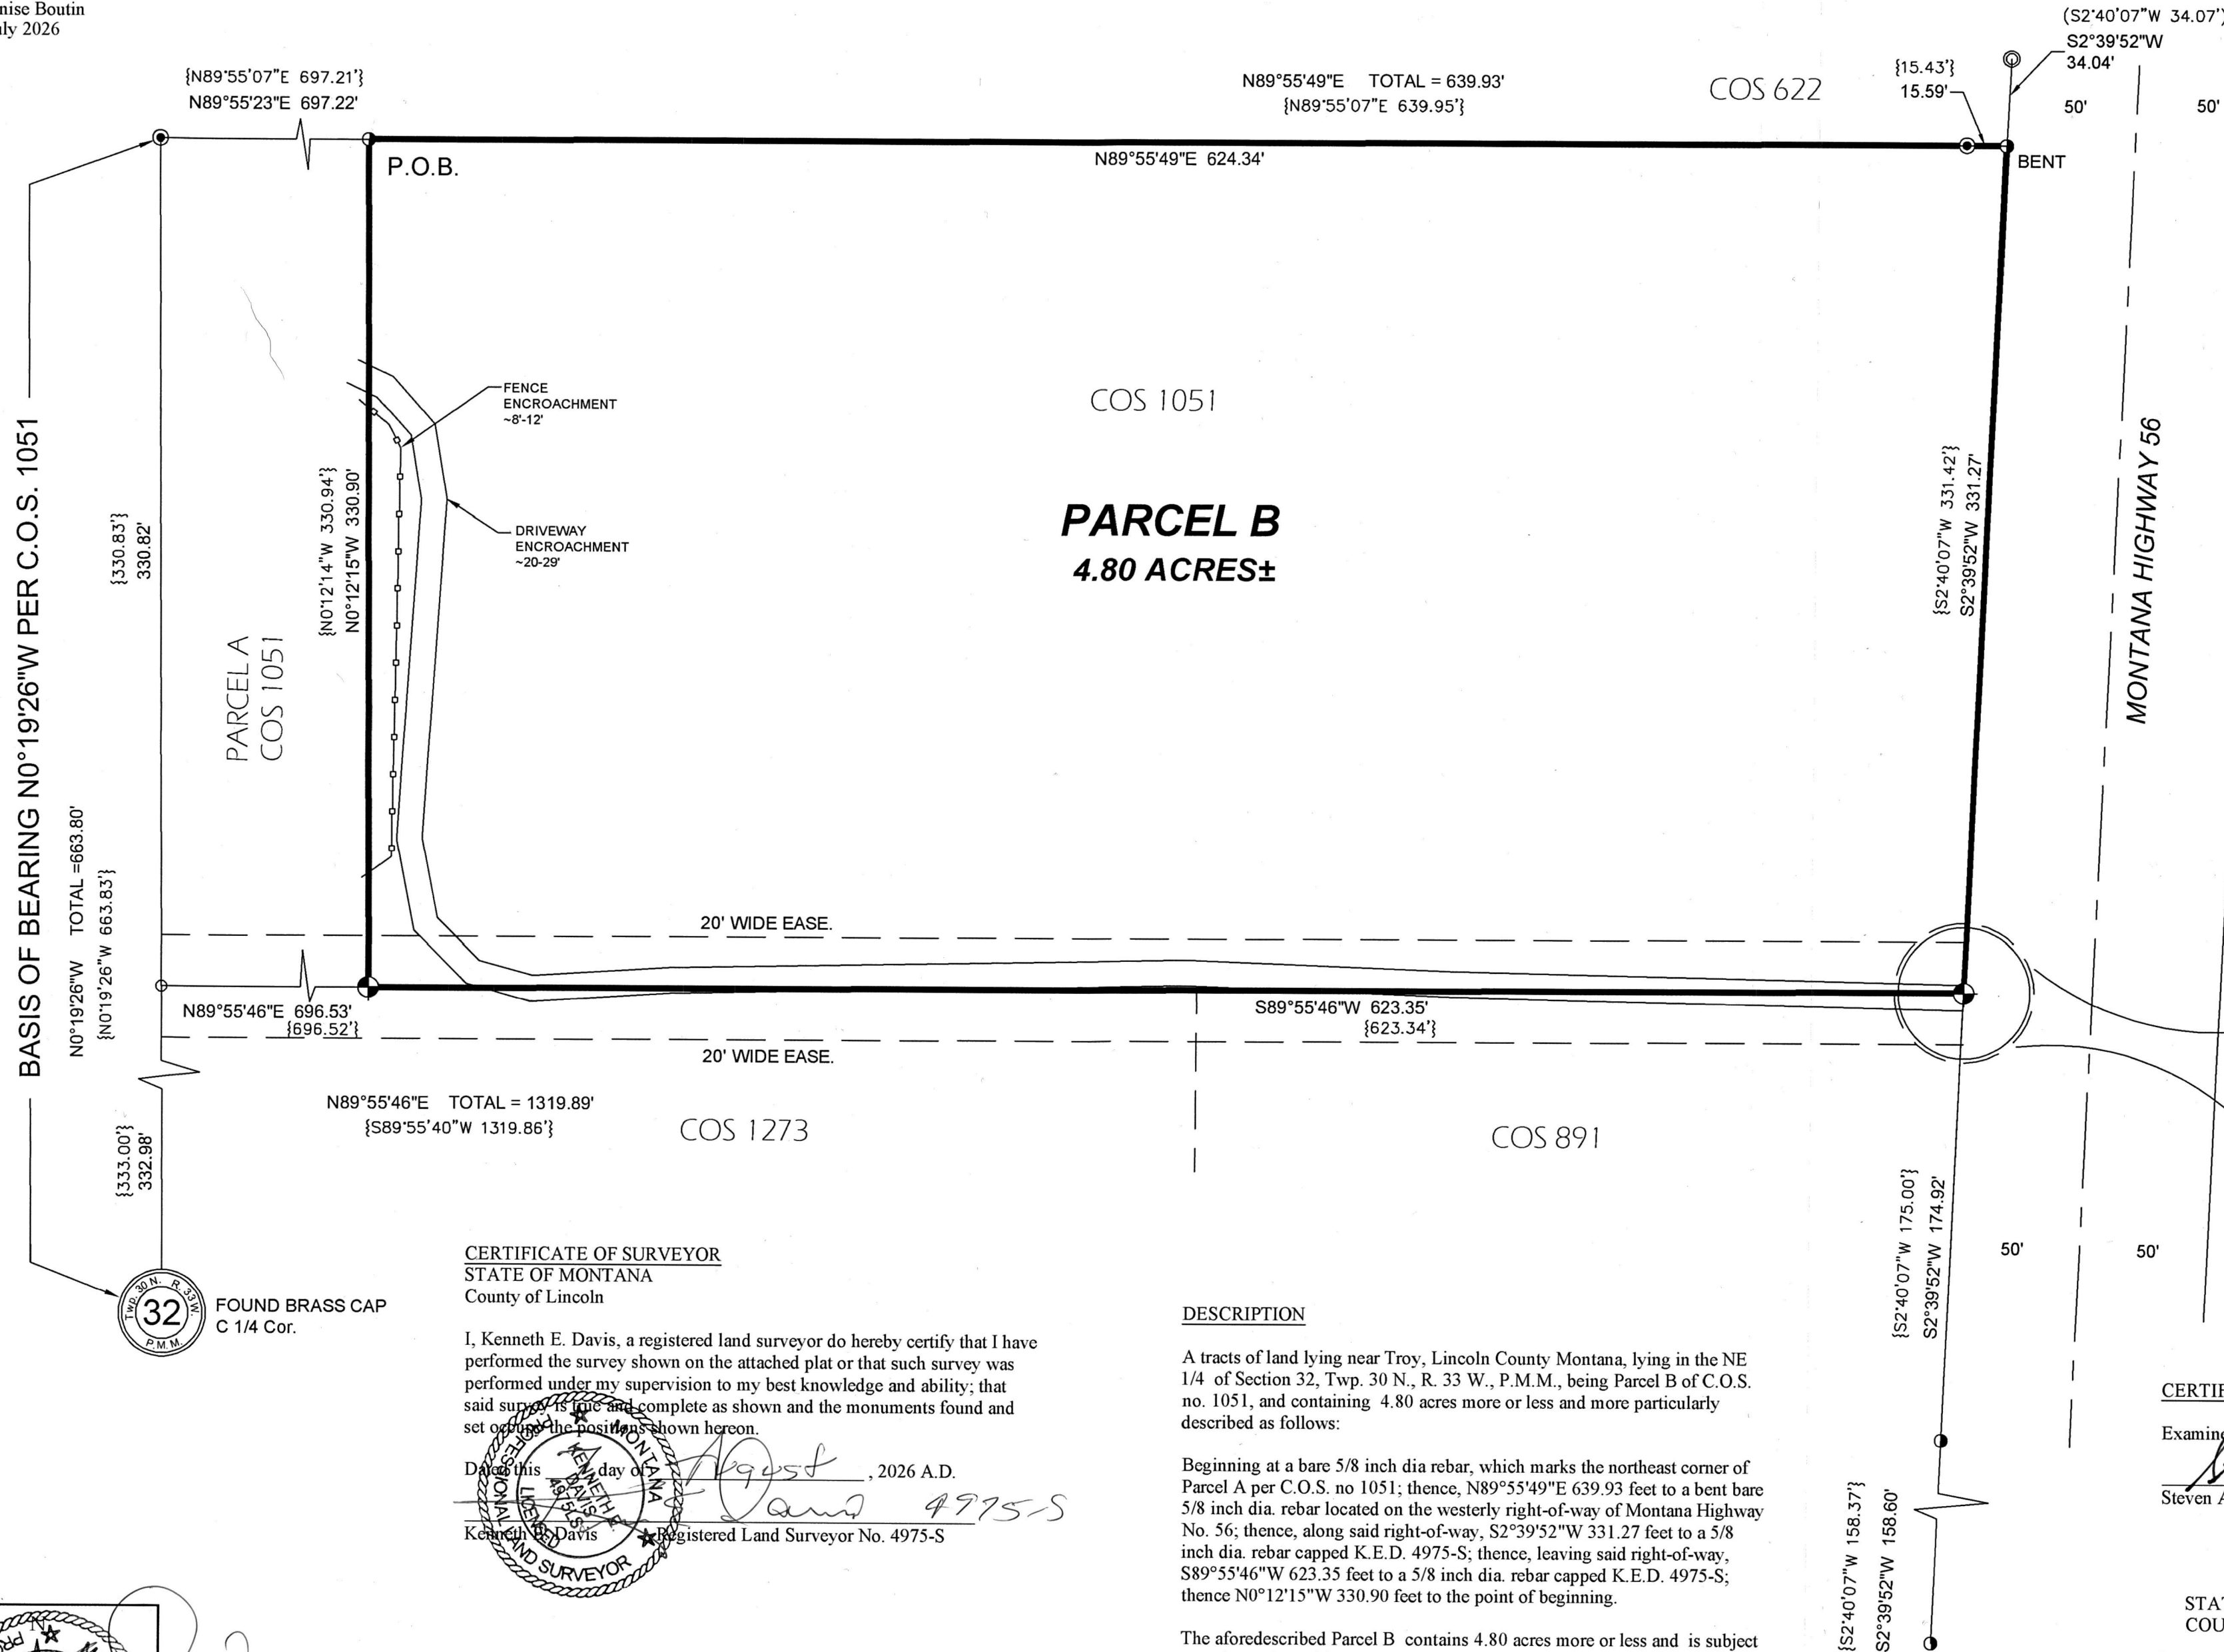

CERTIFICATE OF SURVEYOR STATE OF MONTANA County of Lincoln

I, Kenneth E. Davis, a registered land surveyor do hereby certify that I have performed the survey shown on the attached plat or that such survey was performed under my supervision to my best knowledge and ability; that said survey is true and complete as shown and the monuments found and set occupy the positions shown hereon.

Date: this 11th day of August, 2026 A.D.

Kenneth E. Davis, Registered Land Surveyor No. 4975-S

DESCRIPTION

A tracts of land lying near Troy, Lincoln County Montana, lying in the NE 1/4 of Section 32, Twp. 30 N., R. 33 W., P.M.M., being Parcel B of C.O.S. no. 1051, and containing 4.80 acres more or less and more particularly described as follows:

Beginning at a bare 5/8 inch dia. rebar, which marks the northeast corner of Parcel A per C.O.S. no. 1051; thence, N89°55'49\"/>

The aforescribed Parcel B contains 4.80 acres more or less and is subject to and together with all appurtenant easements of record.

CERTIFICATION OF LINCOLN COUNTY EXAMINING LAND SURVEYOR:

Examined this 11th day of August, 2026 A.D.

Steven A. Boyer, Professional Land Surveyor No. 9750LS

STATE OF MONTANA
COUNTY OF LINCOLNFiled on this 12th day of August, 2026 A.D. at 2:00 o'clock p.m.Corrina Bruns, County Clerk and Recorder
Jesse Jensen, Deputy

CERTIFICATE OF SURVEY NO. S241