



CERTIFICATE OF SURVEY: RETRACEMENT SURVEY

LOT 12 OF BLOCK 8 OF WEST TROY

In SW 1/4 the Section 12 Twp. 31 N., R. 34W., P.M.M.

For: Alan G. McNiel and Debbie McNiel

Date: June 2026

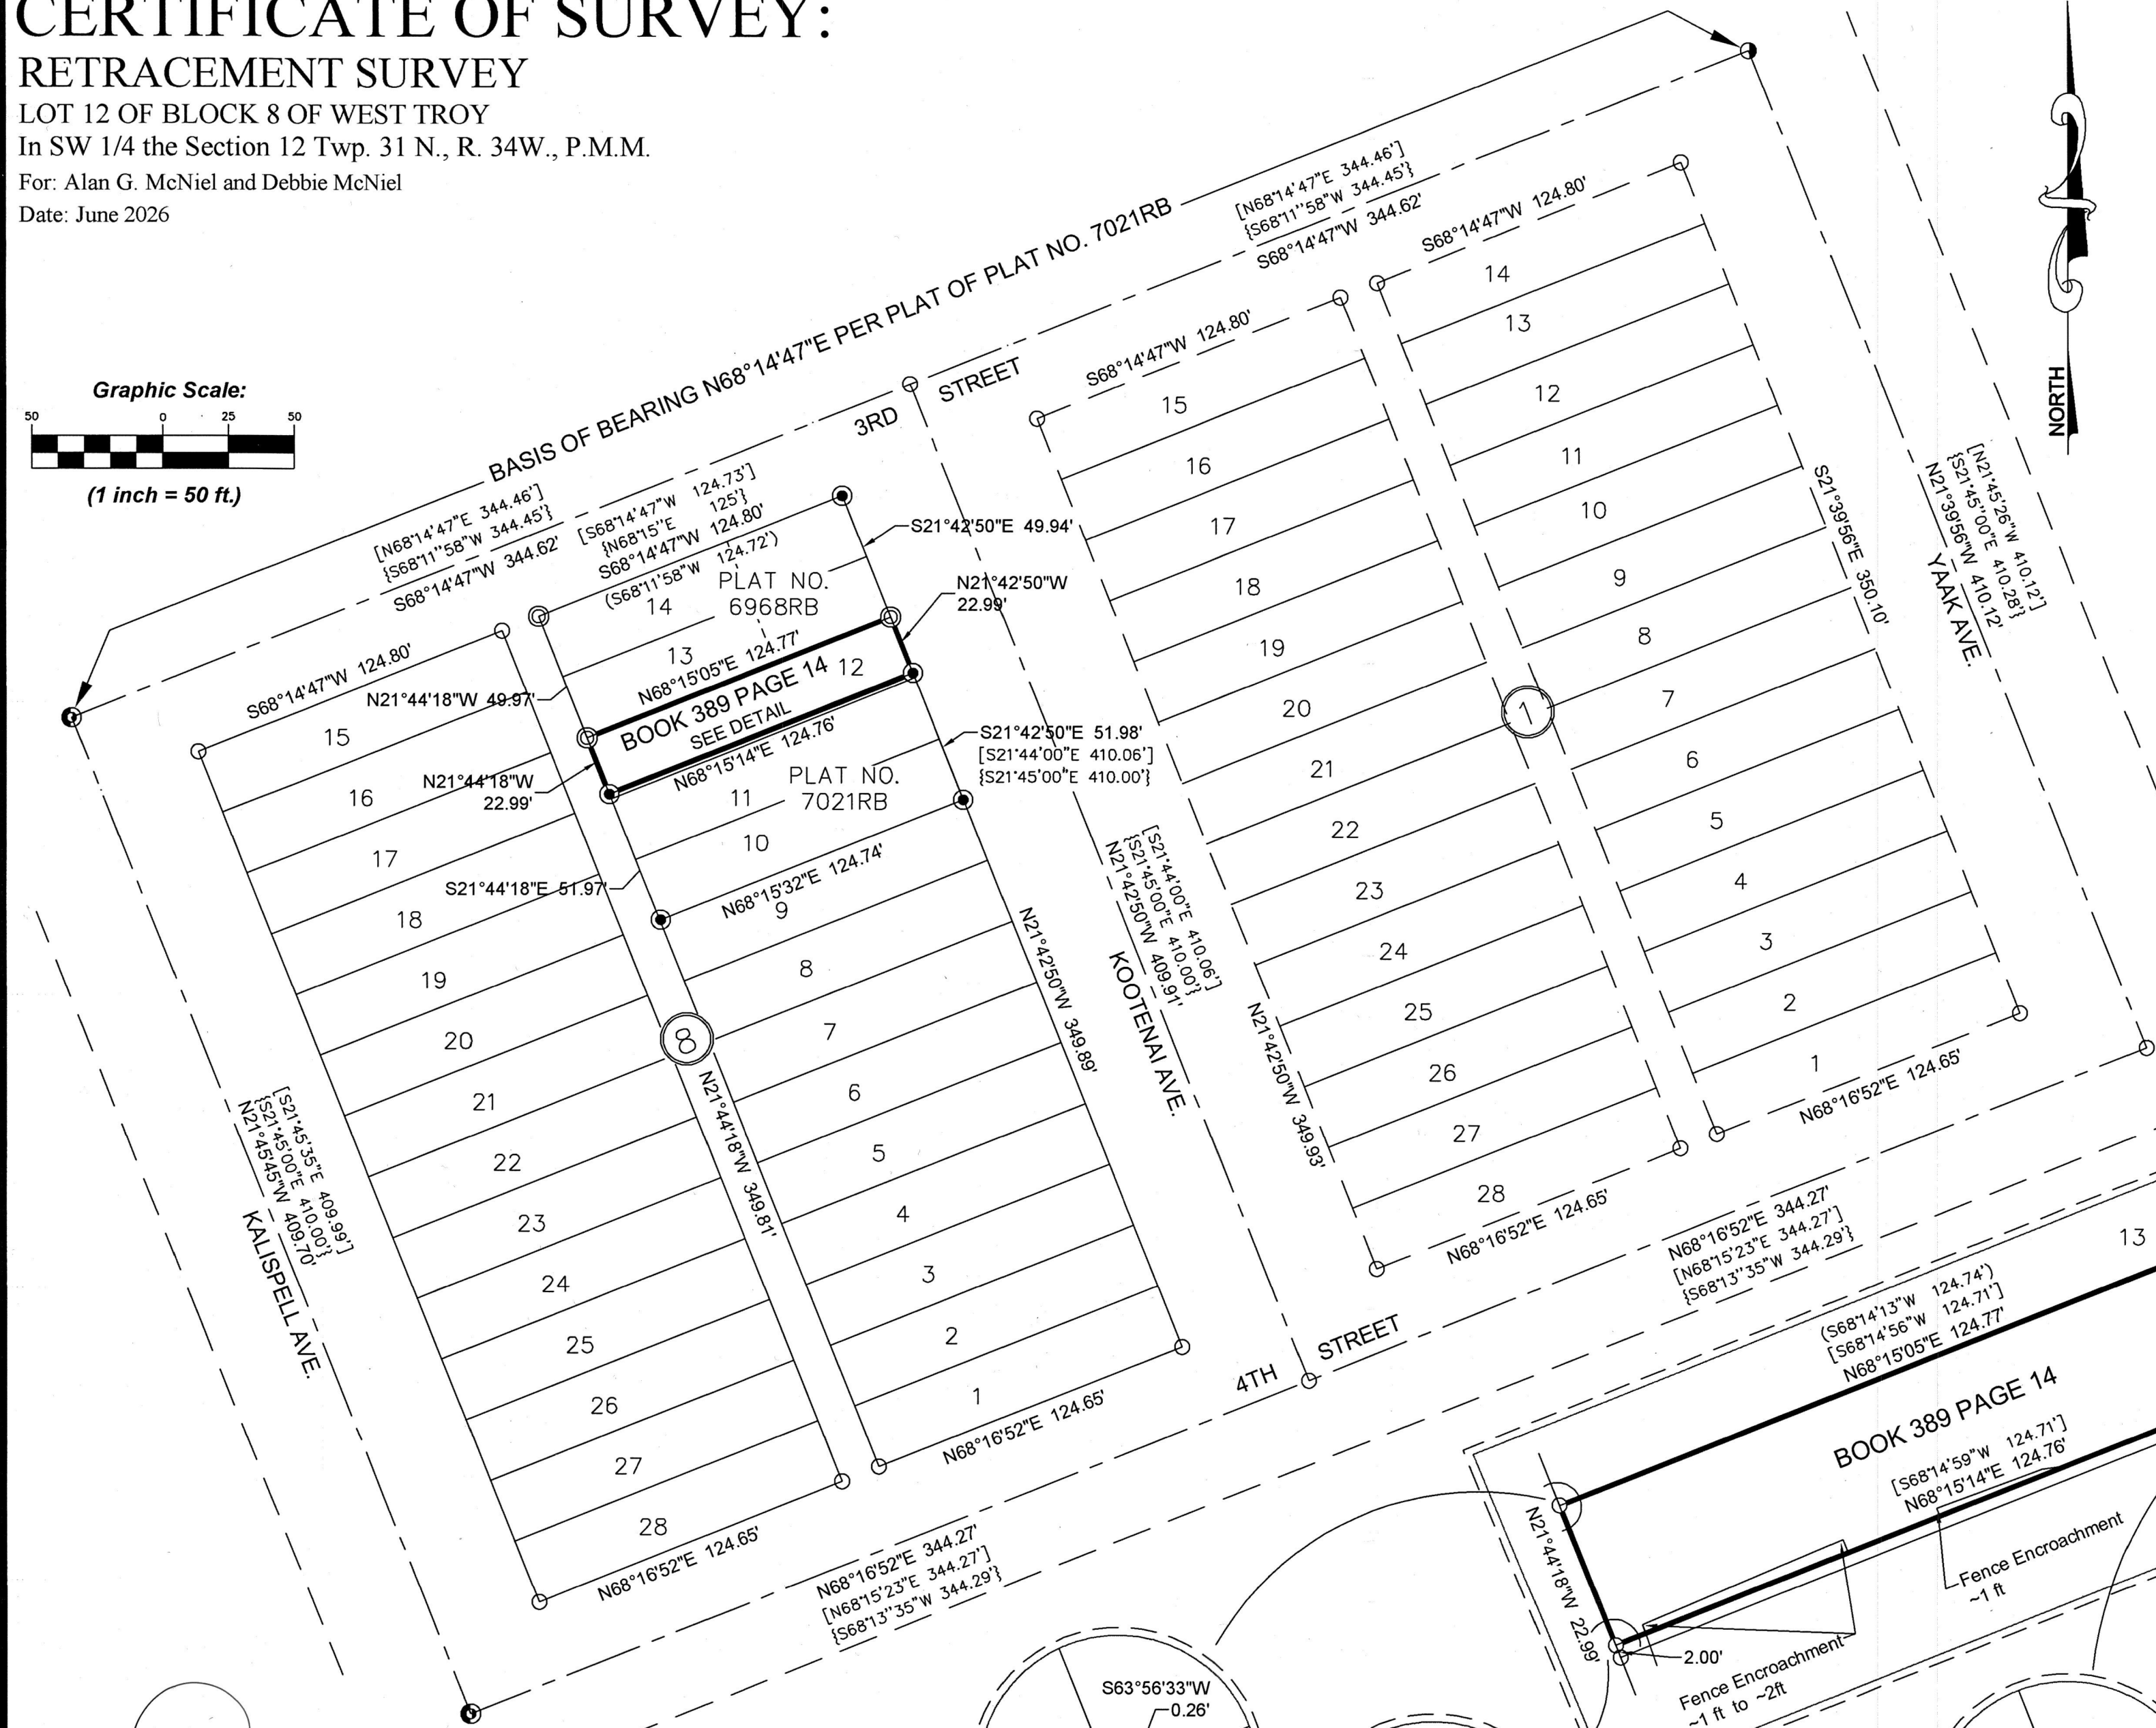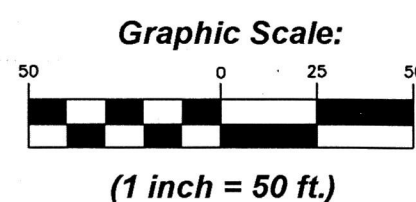

PURPOSE OF SURVEY

The purpose of this survey is to retrace the exterior boundaries of an existing tract of record and no new parcels have been created; therefore, this survey is exempt from review as a subdivision being completed pursuant to 76-3-404 M.C.A.

DESCRIPTION

A tract of land in Troy, Lincoln County, Montana, located in the SW 1/4 of Section 12, Twp. 31 N., R. 34 W., P.M.M., being Lot 12 Block 8 of the Plat of West Troy and described in Book 389 Page 14 of Lincoln County Records, containing 12,489 sq. ft. more or less.

CERTIFICATE OF SURVEYOR

STATE OF MONTANA

County of Lincoln


I, Kenneth E. Davis, a registered land surveyor do hereby certify that I have performed the survey shown on the attached plat or that such survey was performed under my supervision to my best knowledge and ability; that said survey is true and complete as shown and the monuments found and set occupy the positions shown hereon.

Date this 25 day of July, 2026 A.D.

Kenneth E. Davis, Registered Land Surveyor No. 4975-S

LEGEND

- FOUND A 5/8 INCH DIA. REBAR
CAPPED STAMPED K.E.D. 4975-S
- ◎ FOUND 1 1/4 INCH DIA. ALUM.
MONUMENT CAPPED HUGHES 7322S
- ① FOUND R/R SPIKE
- FOUND BARE 5/8 INCH DIA. REBAR
- COMPUTED POINT
- { } RECORD PER PLAT OF WEST TROY
- [] RECORD PER PLAT NO. 7021RB
- () RECORD PER PLAT NO. 6968RB

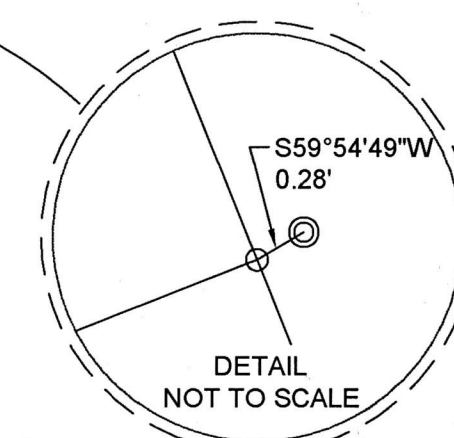

CERTIFICATION OF LINCOLN COUNTY, EXAMINING LAND SURVEYOR:

Examined this 17th day of August 2026 A.D.

Steven A. Boyer Professional Land Surveyor No. 9750LS

STATE OF MONTANA
COUNTY OF LINCOLN

Filed on this 17 day of August 2026 A.D. at 2:06
O'clock p.m.

CONNIE BROWN by Jessie Ine
County Clerk and Recorder Deputy

CERTIFICATE OF SURVEY NO. S242

DAVIS SURVEYING INC.

TROY, MONTANA

DATE: 6/22/24

DRAWN BY: *SM*

Land Projects 2026

FILE: t313412adm.dwg