

CERTIFICATE OF SURVEY:  
PARITAL RETRACEMENT SURVEY

CAMP CREEK SUBDIVISION LOT 3 PLAT NO. 6842

(AMENDED LOT 1A OF WHITETAIL TERRACE PLAT NO. 6608)

Section 6 Twp. 29 N., R. 33W., P.M.M.

For: Ron & Tatiana Huddleston

Date: July 2026

PURPOSE OF SURVEY

The purpose of this survey is to retrace the partial exterior boundary of an existing tract of record and no new parcels have been created; therefore, this survey is exempt from review as a subdivision being completed pursuant to 76-3-404 M.C.A.

NOTE:

There are deed restrictions pertaining to the original restrictive covenants on this property, the restricted zone, CMZ zone, and 200 foot set back from any stream all of which have not been delineated on the ground or this plat. It is the property owner's responsibility to hire qualified personnel to establish these boundaries.

LEGEND

- SET A 5/8 INCH DIA. REBAR WITH A 1 1/4 INCH DIA. PLASTIC CAP STAMPED K.E.D. 4975-S
- FOUND 5/8 INCH DIA. REBAR WITH A 1 1/4 INCH DIA. PLASTIC CAP STAMPED K.E.D. 4975-S
- FOUND 5/8 INCH DIA. BARE REBAR
- CALCULATED POINT
- ( ) RECORD PER PLAT NO. 6842

CERTIFICATE OF SURVEYOR  
STATE OF MONTANA  
County of Lincoln

I, Kenneth E. Davis, a registered land surveyor do hereby certify that I have performed the survey shown on the attached plat or that such survey was performed under my supervision to my best knowledge and ability; that said survey is true and complete as shown and the monuments found and occupy the positions shown hereon.

Dated this 17th day of August, 2026 A.D.

Kenneth E. Davis Registered Land Surveyor No. 4975-S

DAVIS SURVEYING INC.

TROY, MONTANA



DATE: 7/24/26

REV:

DRAWN BY: SM

Land Projects 2026

FILE: t293306r.dwg

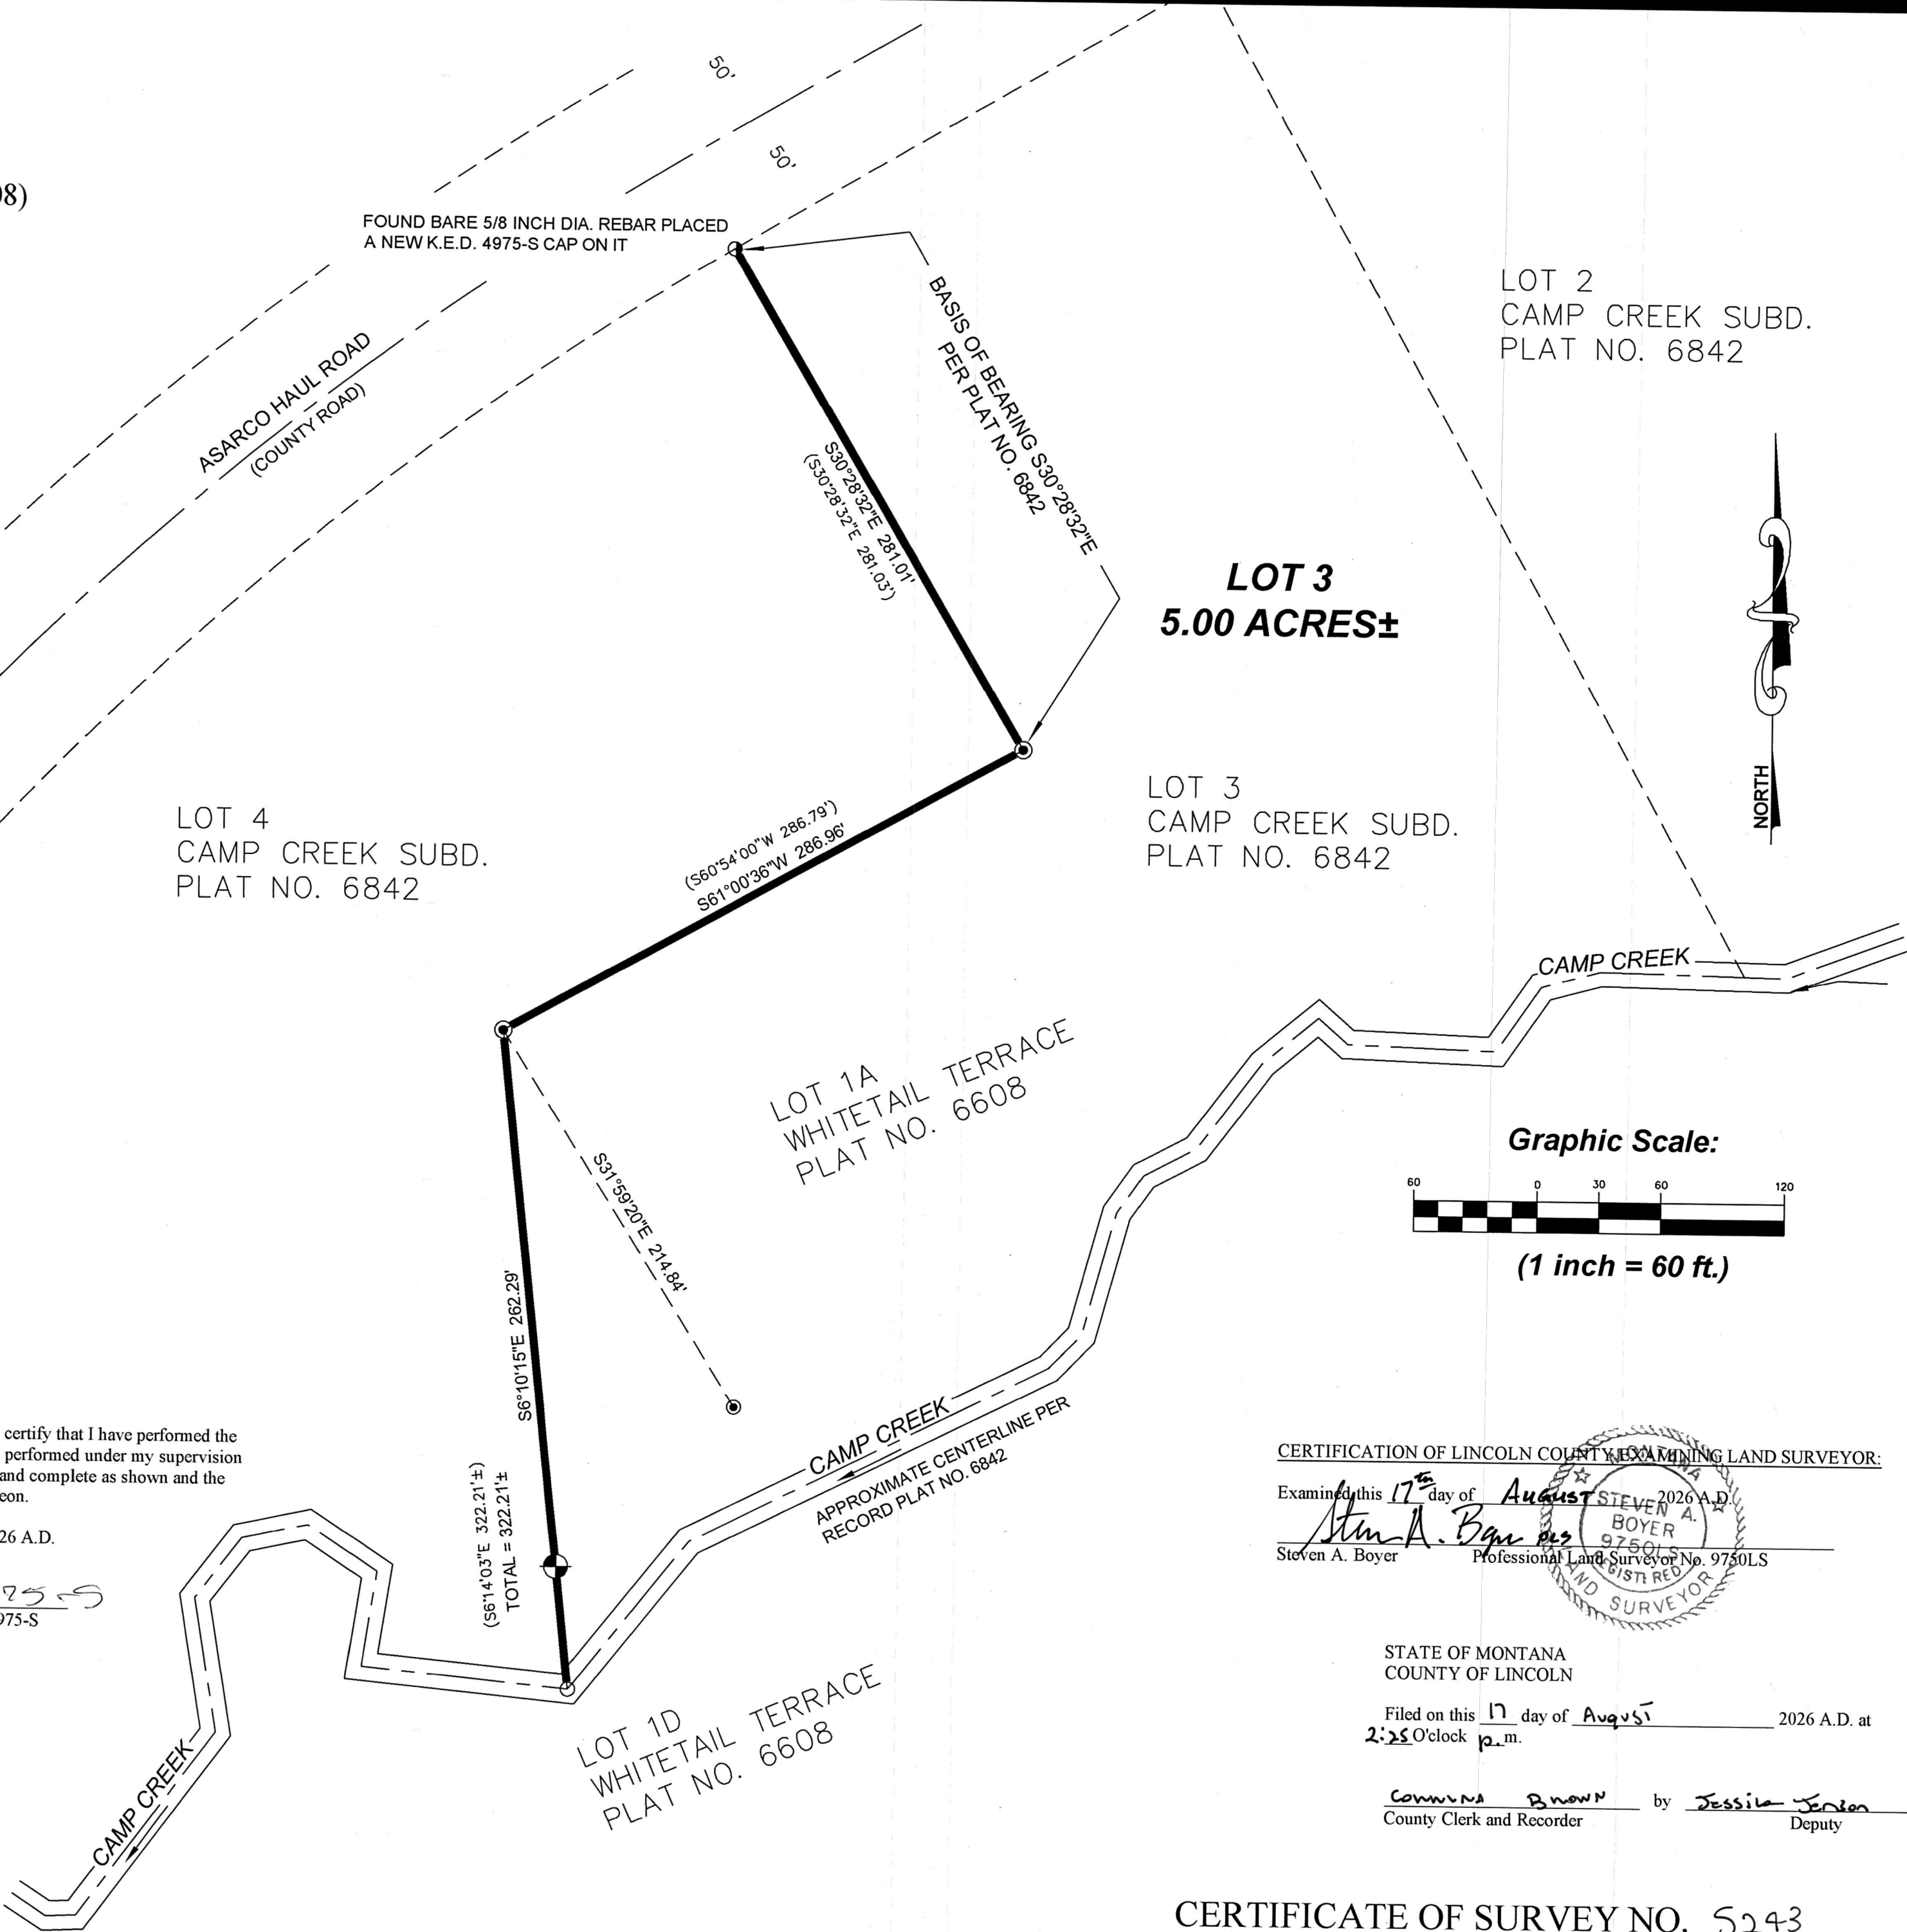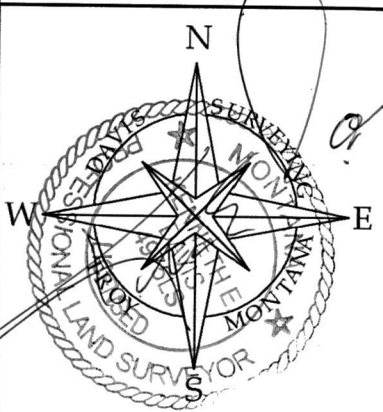

CERTIFICATION OF LINCOLN COUNTY EXAMINING LAND SURVEYOR:

Examined this 17th day of August, 2026 A.D.

Steven A. Boyer

Professional Land Surveyor No. 9750LS

STATE OF MONTANA  
COUNTY OF LINCOLN

Filed on this 17th day of August, 2026 A.D. at 2:25 O'clock p.m.

County Clerk and Recorder

by Jessica Jensen Deputy

CERTIFICATE OF SURVEY NO. 5243