


OWNER: WILLIAM M. SCHLUND
PURPOSE: RETRACEMENT SURVEY
DATE: AUGUST 17, 2026

CERTIFICATE OF SURVEY
NW1/4 NW1/4, SEC. 35, T33N, R26W, P.M.,M.,
LINCOLN COUNTY, MONTANA

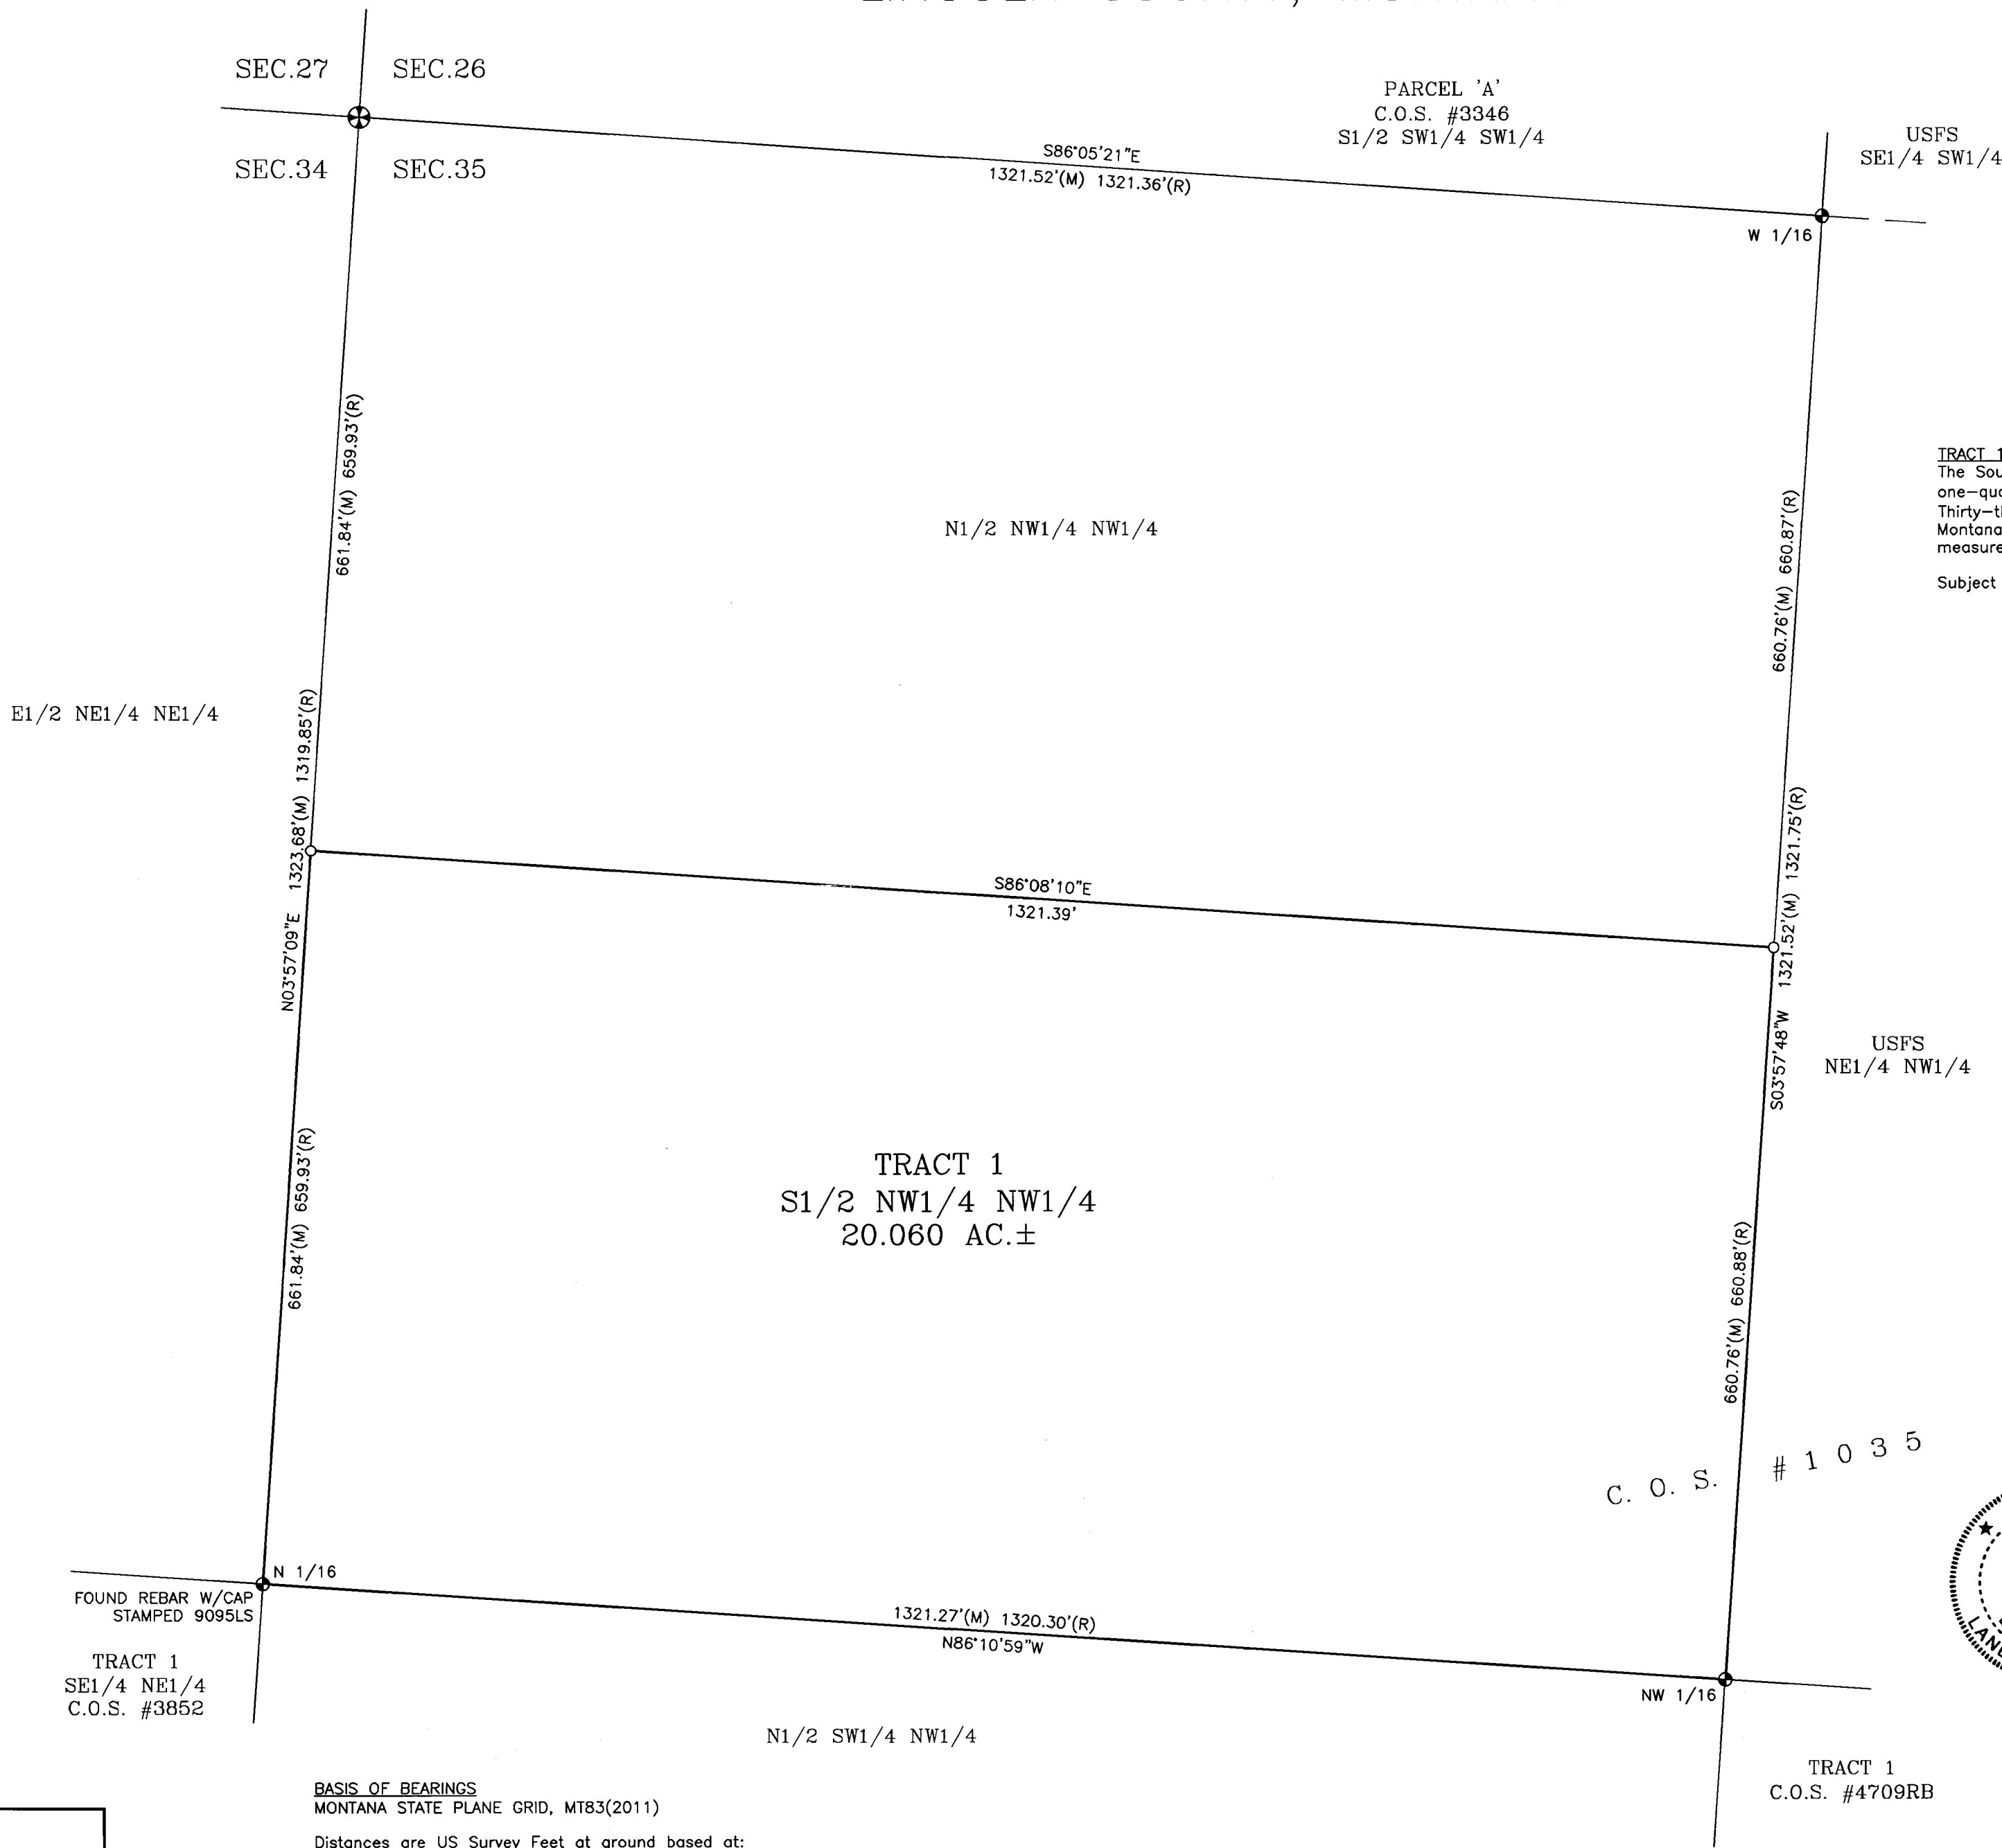


DESCRIPTION

TRACT 1
The South one-half of the Northwest one-quarter of the Northwest one-quarter (S1/2 NW1/4 NW1/4) of Section Thirty-five (35), Township Thirty-three North (T33N), Range Twenty-six West (R26W), Principal Meridian, Montana, Lincoln County, Montana, and containing 20.060 acres of land, gross measure, more or less. All as shown hereon.
Subject to and together with all appurtenant easements of record.

LEGEND

- SECTION CORNER
FOUND 3.25" BLM BRASS CAP
- 1/16 CORNER, FOUND 3.25" USDA ALUMINUM CAP
(UNLESS OTHERWISE NOTED)
- SET 5/8" X 24" REBAR WITH PLASTIC CAP
STAMPED 15627LS
- (M) MEASURED DISTANCE
- (R) RECORD DISTANCE PER SURVEYS CITED HEREON

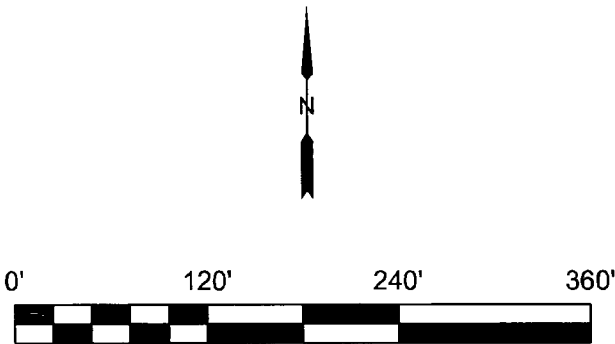

CERTIFICATE OF SURVEYOR

THOMAS SIBSON REGISTRATION NO. 15627LS
EXAMINED: 19 Aug. 2026
STEVEN A. BOYER
EXAMINING LAND SURVEYOR REG. NO. 9750LS
STATE OF MONTANA
County of Lincoln
Filed on the 19 day of August
A.D. 2026 at 4:10 o'clock P.M.
Carmen A. Brown
CLERK AND RECORDER
BY: Jessica Jensen
DEPUTY
INSTRUMENT REC. NO. 322588



SAM CORDI
REGISTERED LAND SURVEYOR
974 COLORADO AVE.
P.O. BOX 323
WHITEFISH, MT 59937
PHONE: (406)-862-9977

BASIS OF BEARINGS
MONTANA STATE PLANE GRID, MT83(2011)
Distances are US Survey Feet at ground based at:
Latitude: N48°34'59.9935"
Longitude: W114°55'41.9212"
Scale Factor: 0.99977091
Convergence: -03°58'15.00"